




North West

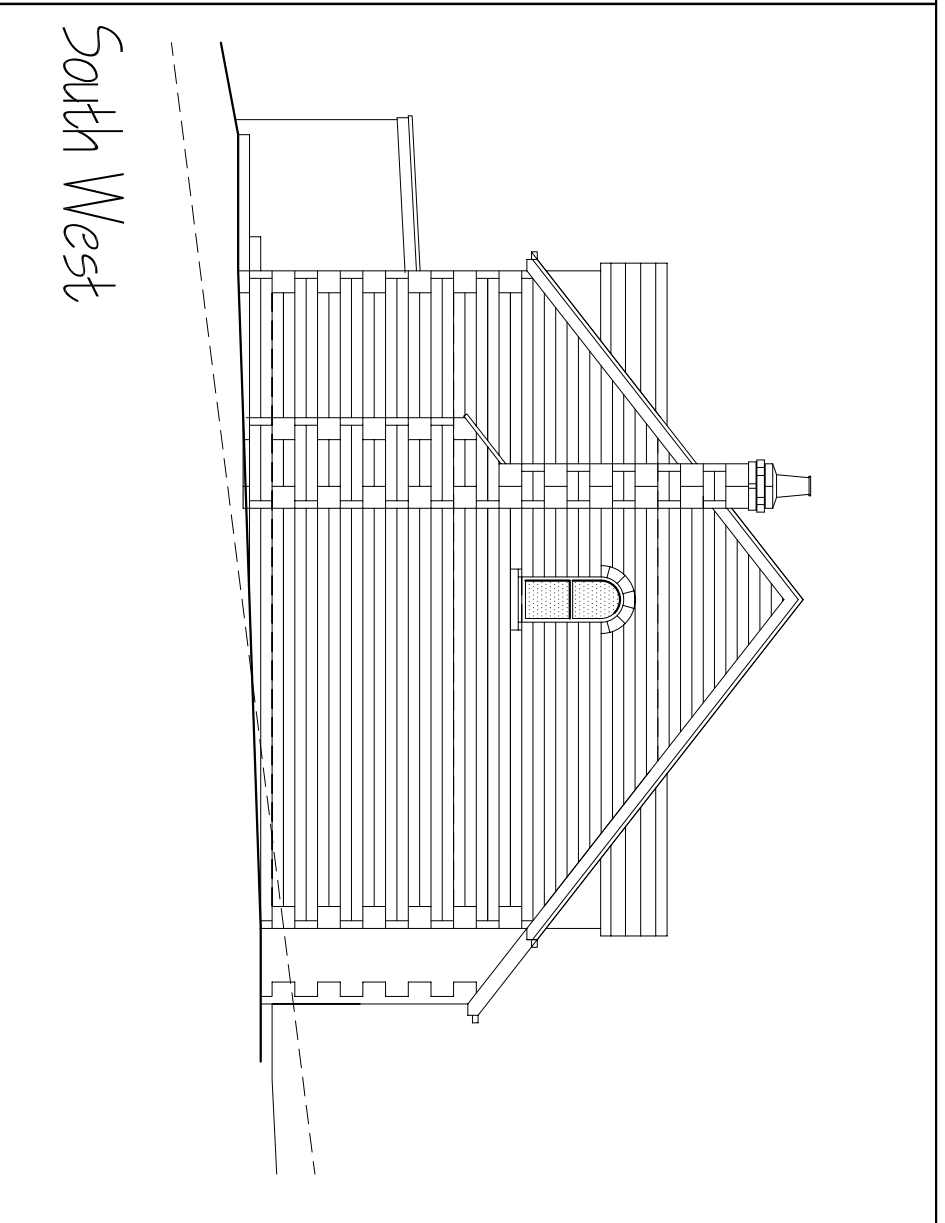

South West

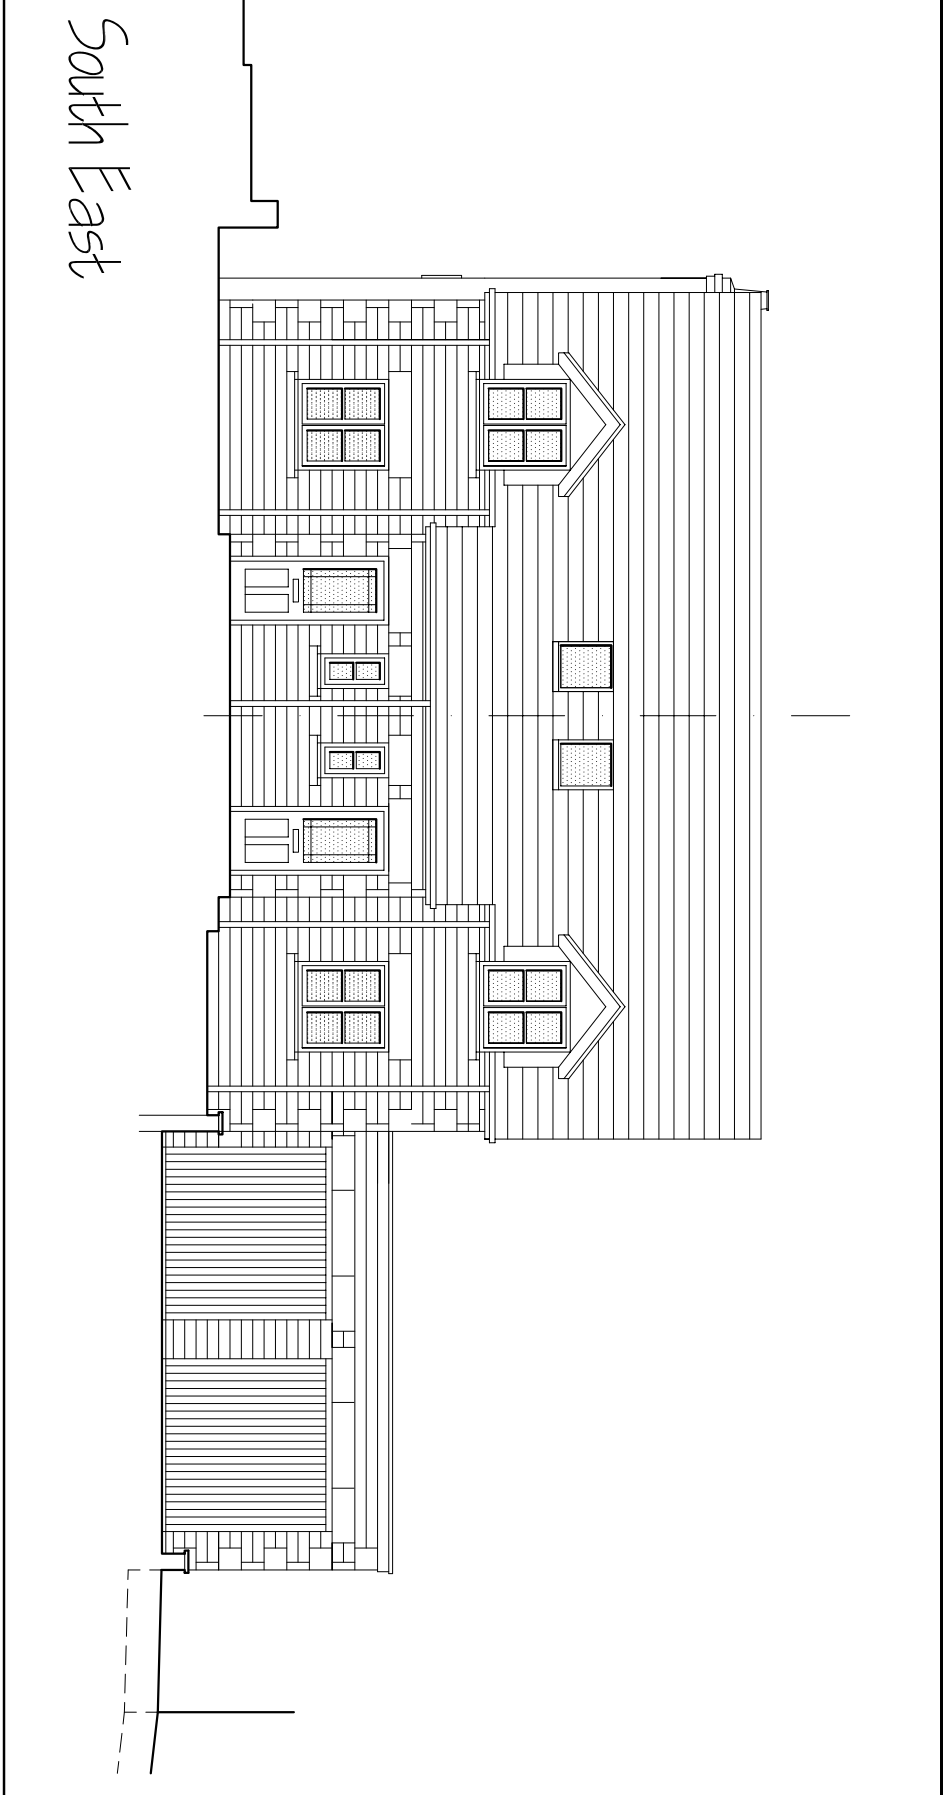

South East

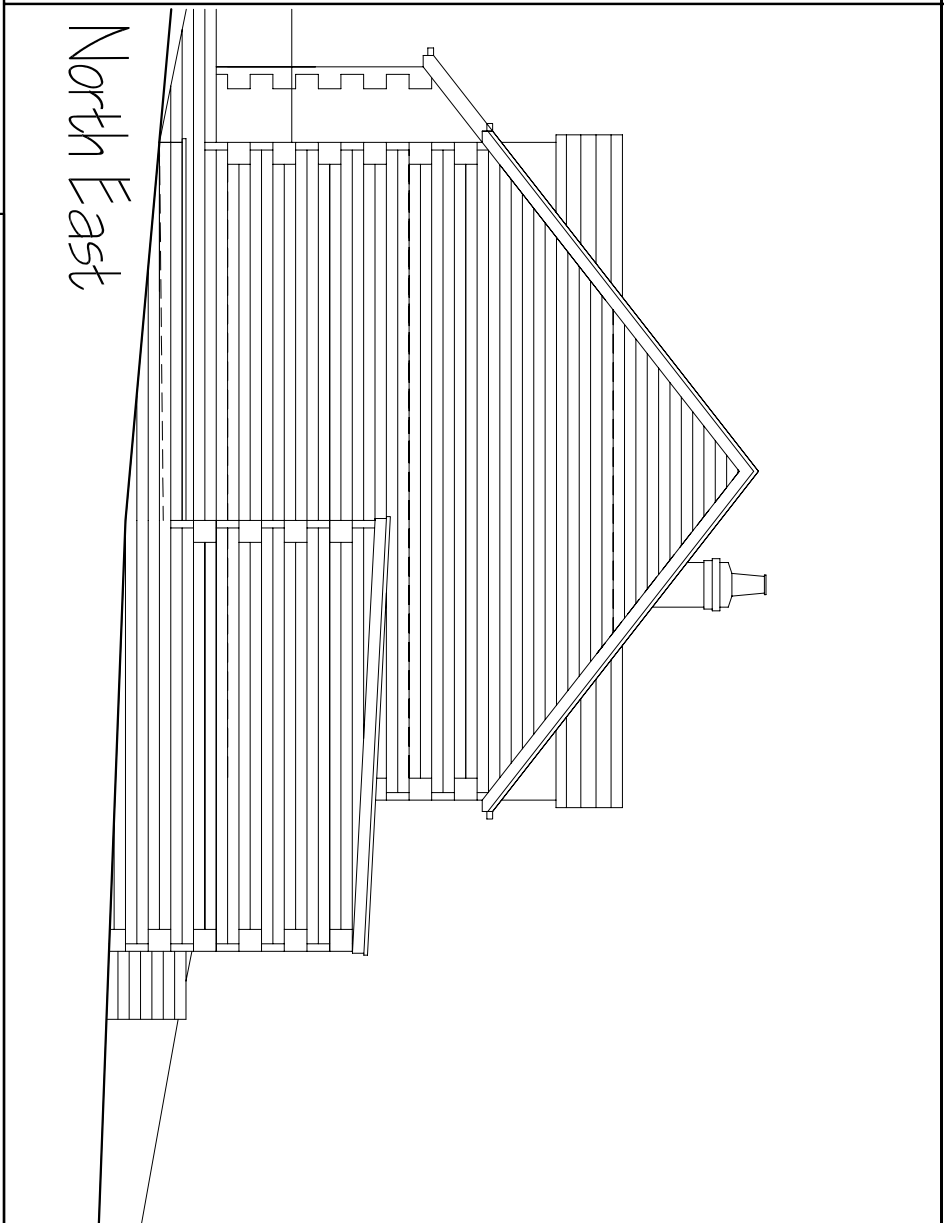

North East

General Notes

- 1) To be read in conjunction with Drawings:
- 2) Do not scale from this drawing. Check all dimensions on site and report any discrepancies to the architect.
- 3) All structural and drainage work to be to the satisfaction of DPs on site.

Revision A

Quoins etc added, chimney handed - A/4/1/08

Copyright. All rights reserved

burnell briercliffe architects
 43 Rusby Street SHEFFIELD S4 8GN
 e mail: mail@burnellbriercliffe.com
 T: 0114 2560923 F: 0114 2560924
 Web: www.burnell-briercliffe.com

Job Land at Landside
 Client Trevor Skarland
 Title Proposed Elevations Plans 1 & 2

| | |
|----------|----------|
| Draw no | E:02 |
| Revision | A |
| Scale | 1:100@A3 |
| Job no | 460 |
| Drawn | AB |
| Checked | MB |
| Date | 4/6/08 |